


SHEET 4 OF 6 SHEETS	S.G. No. D
---------------------	------------


Approved	
for Surveyor-General	Date

EXCLUSIVE USE	AREA
AREA number	(square meters)
P2	12
P3	7
P4	41

LEGEND
P - PATIO

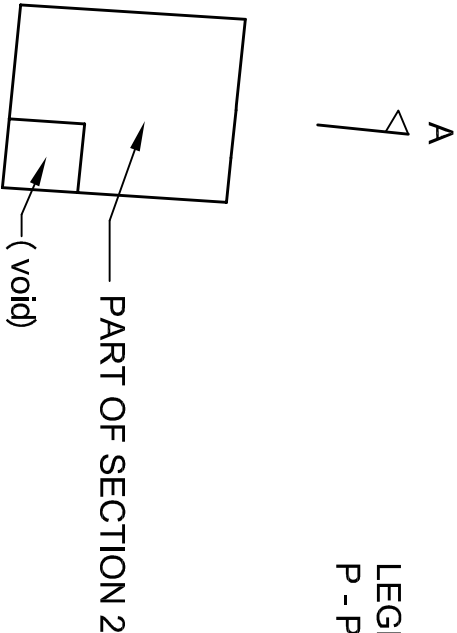

SECOND FLOOR PLAN

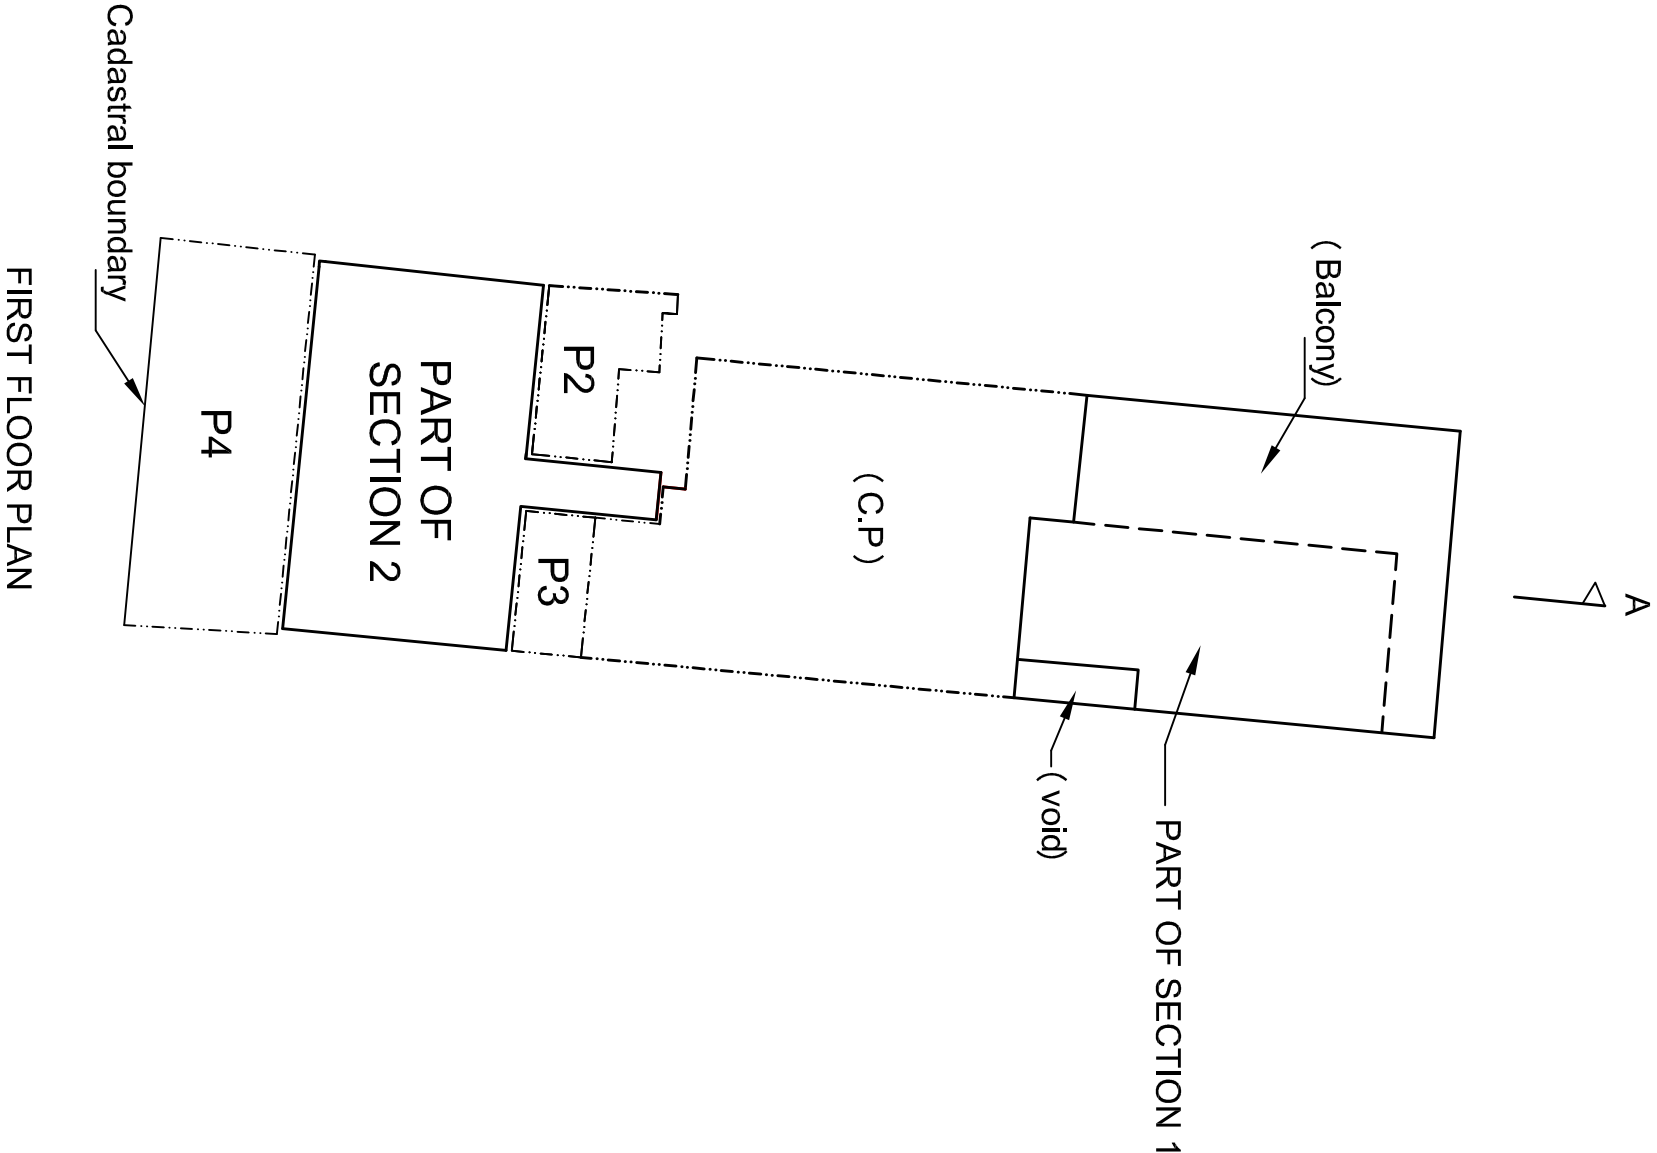

NOTES:

- 1) For participation quota see sheet 6
- 2) For other parts of section 1 see sheet 3
- 3) ----- denotes internal face of wall
- 4) -.-.-.-.- denotes external face of wall
- 5) C.P. denotes common property

BIFF LEWIS GEOMATICS

A6 Waverley Court
7 Kotzee Road
Observatory, 7925
Tel. (021) 442-3480

Signed

R A C Lewis
Date: 2014/05/09

9 JOUBERT ROAD

DRAWING TITLE: BUILDING 1
FIRST AND SECOND FLOOR
PLANS AND LAYOUT OF EXCLUSIVE
USE AREAS ON THE GROUND
SCALE 1/200

