


87 OCEAN VIEW DRIVE

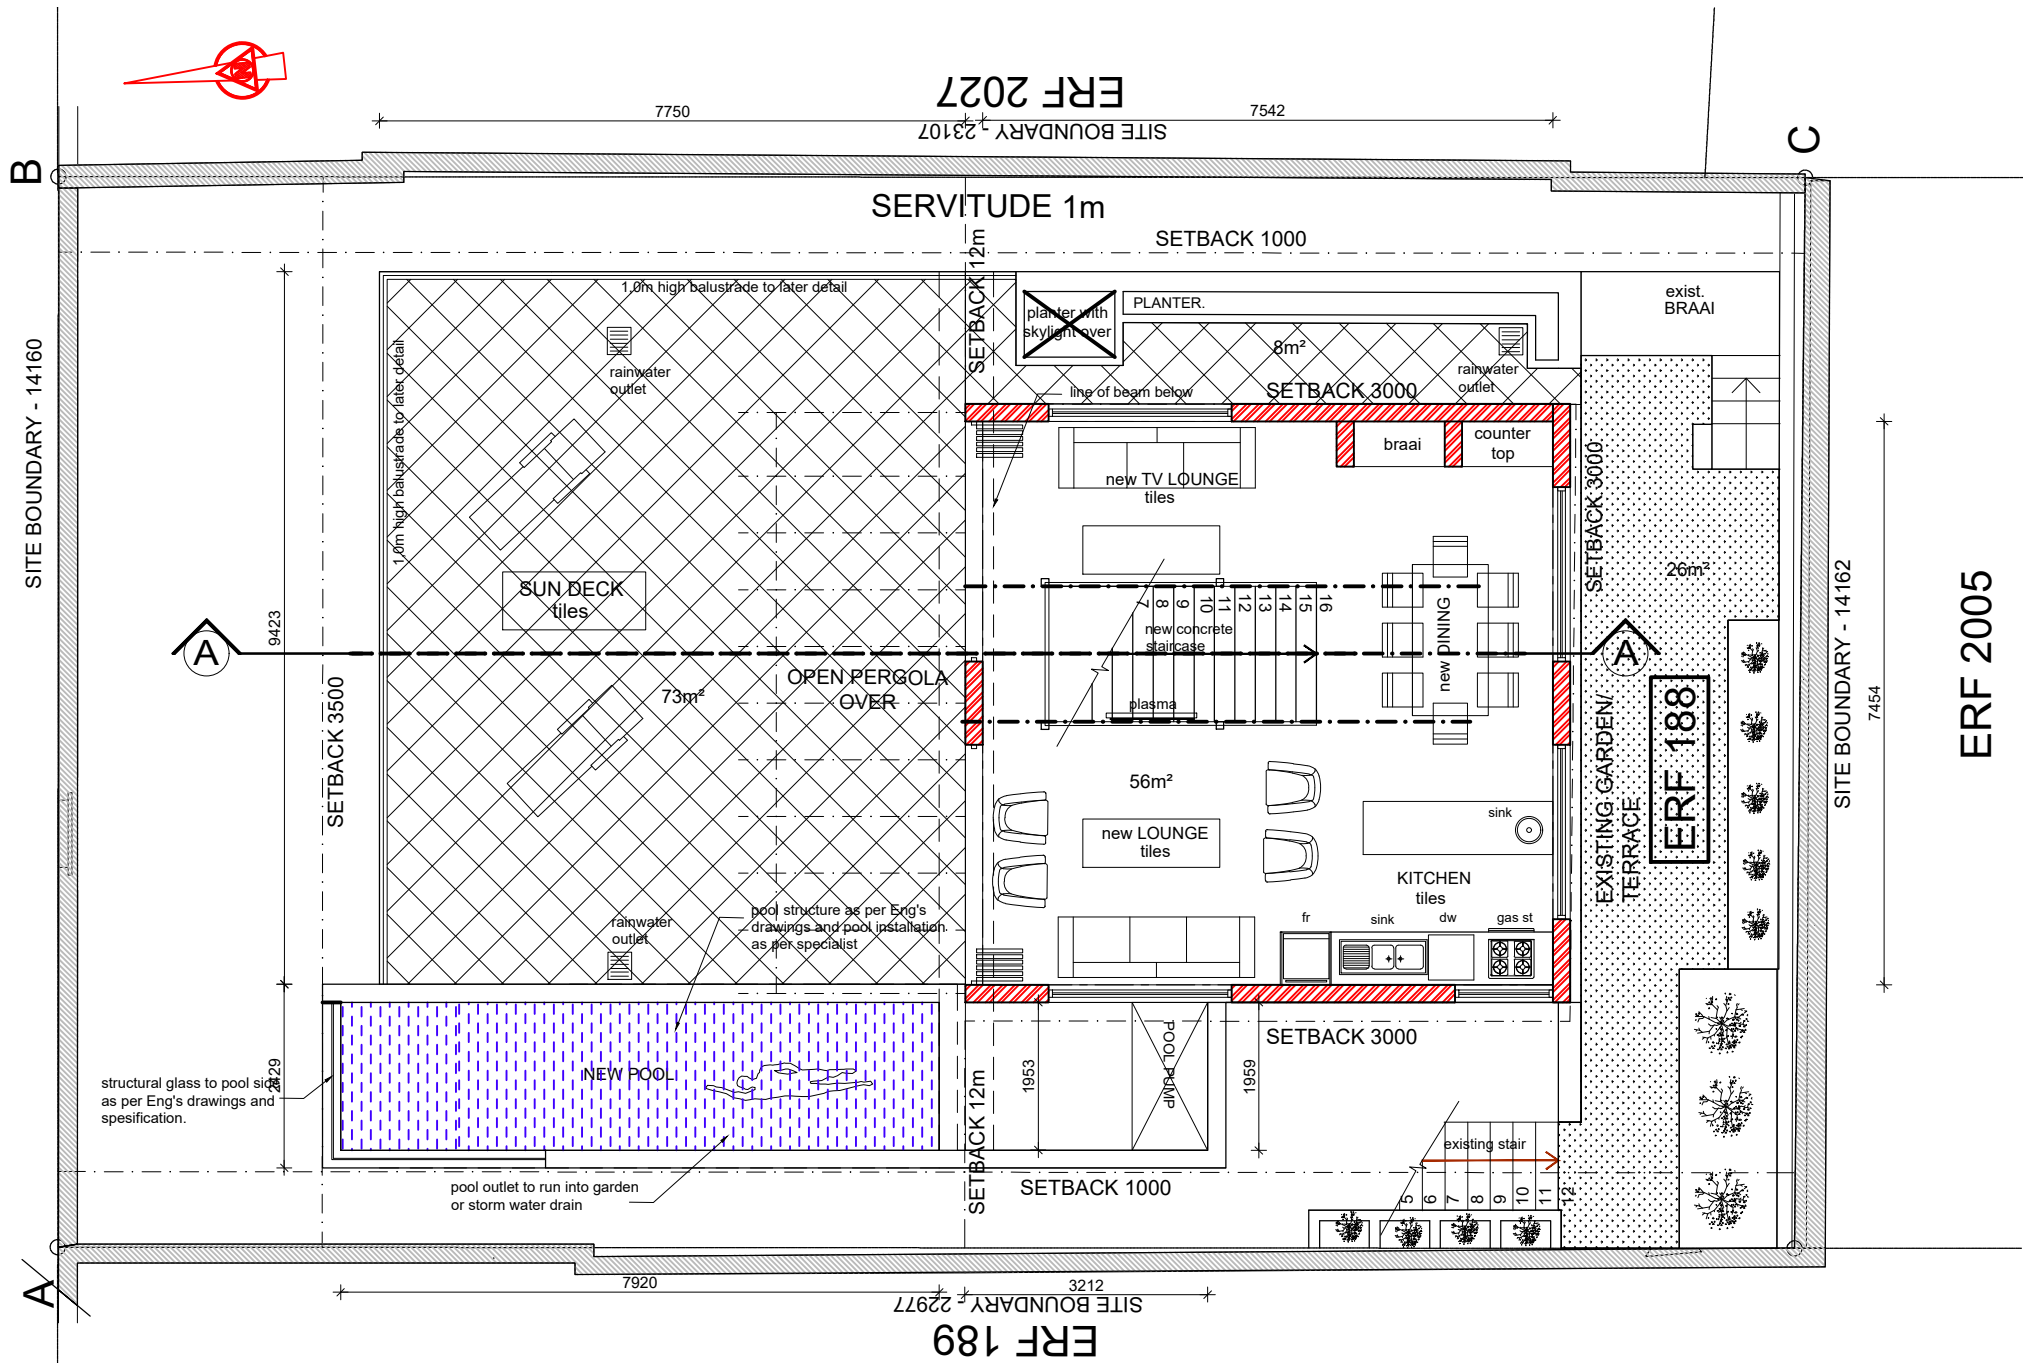

ROOF/ FIRST FLOOR

SCALE 1: 100

All structural elements as per Engineers's drawings and specification.

Refer to LAD 011 for all construction specification.