


ERF 611 GREEN POINT

Situate in the City of Cape Town
Administrative District of Cape
Province of the Western Cape

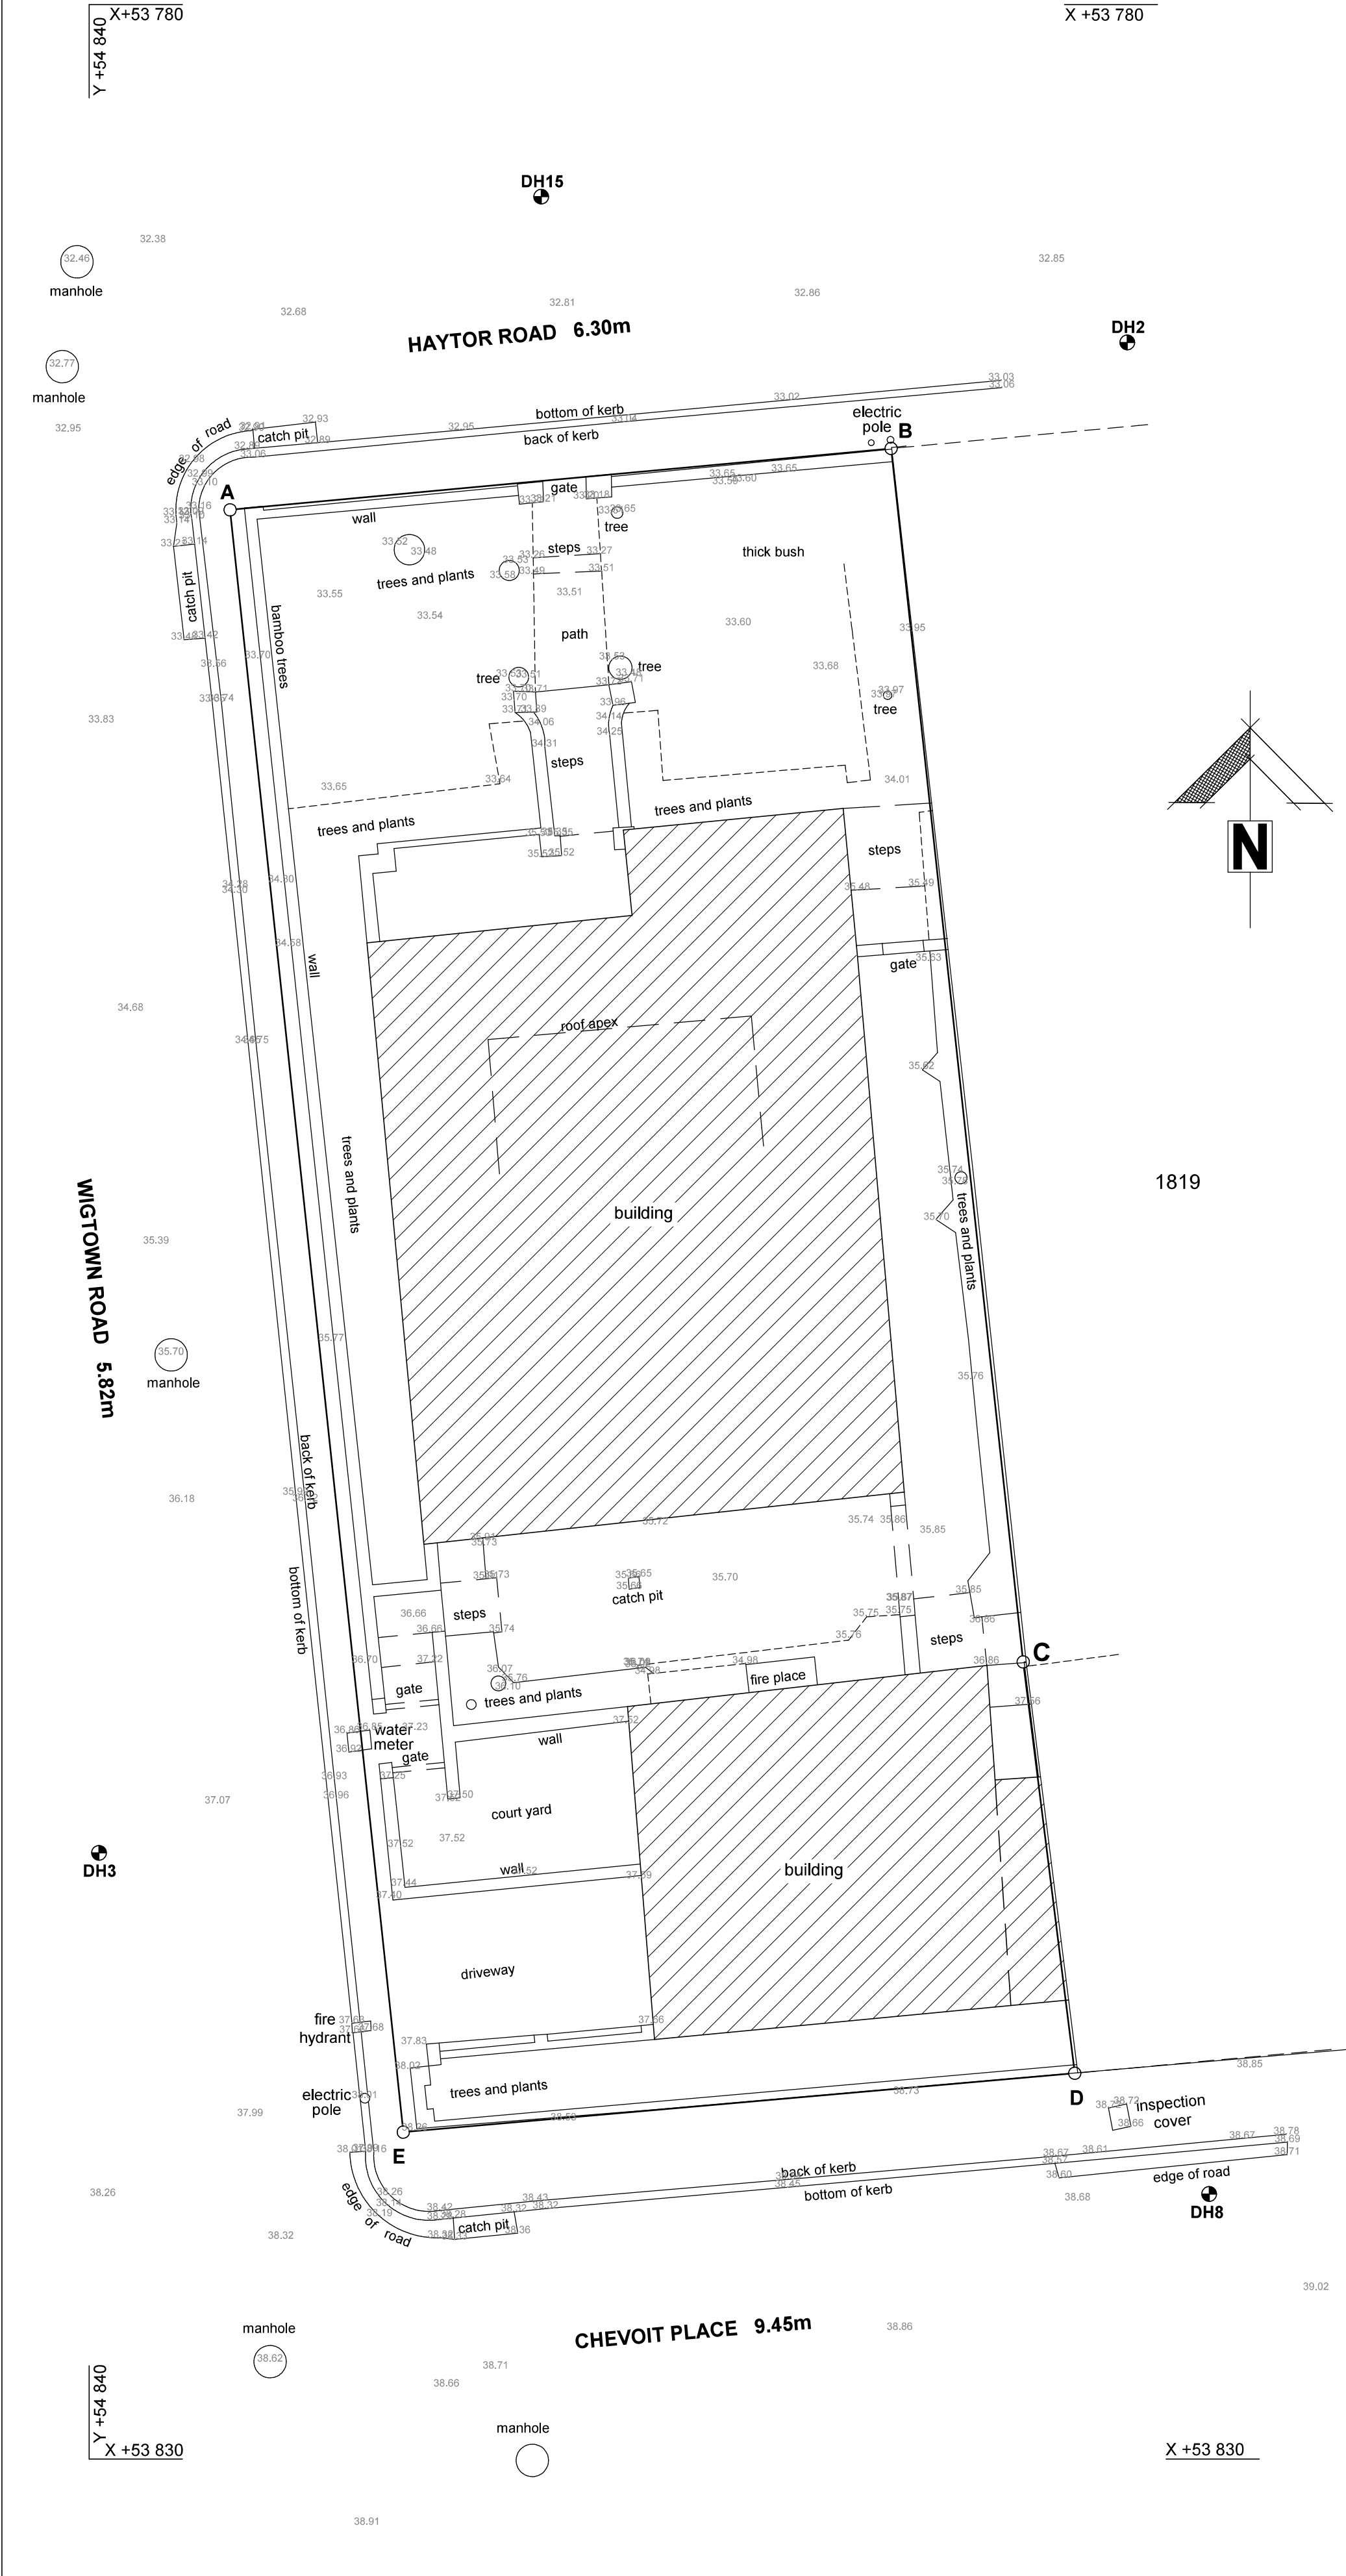

SCALE BAR			
0m1m2m4m8m			
SIDES		METRES	ANGLES OF DIRECTION
AB		13.53	264 41 50
BC		24.88	353 48 00
CD		8.44	352 50 30
DE		13.73	84 59 10
EA		33.24	173 54 10
BENCH MARKS - WG19			
NAME	CO-ORDINATES		HEIGHT (msl)
	Y	X	
Constant	0.00	+3 700 000.00	
DH2	+54 818.85	+53 786.88	33.05
DH3	+54 839.80	+53 817.65	37.15
DH8	+54 817.18	+53 824.60	38.75
DH15	+54 830.79	+53 783.91	32.48
HEIGHT DATUM : MEAN SEA LEVEL			
NOTES			
1. All distances are approximate and MUST not be used for final design purposes			
david hellig & abrahamse			
professional land surveyors			
e-mail: info@dhale.co.za		Tel: (021) 426 2613	
date		22 December 2015	
scale		1 / 100 (A2)	
drawing ref & no.		L11406/Topo Plan (fa)	